



Field Cover Set

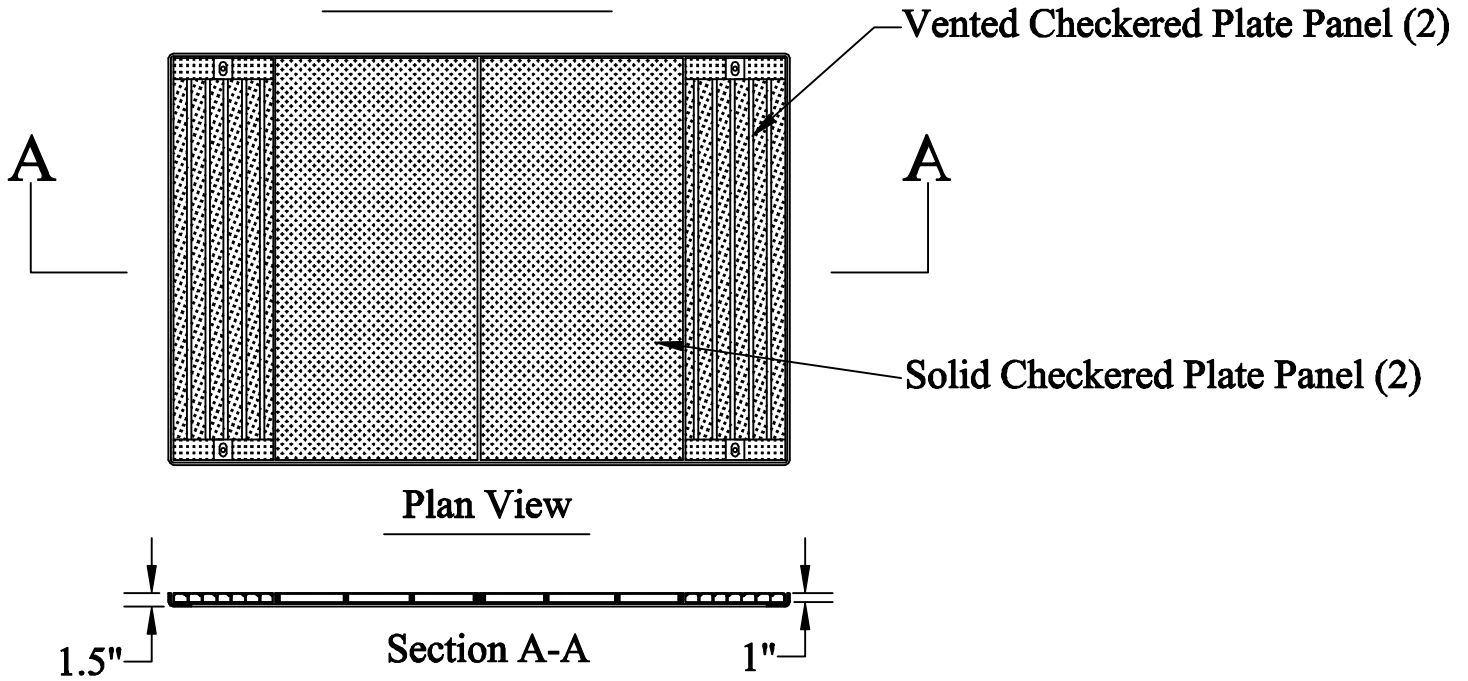

Sidewalk Cover Set

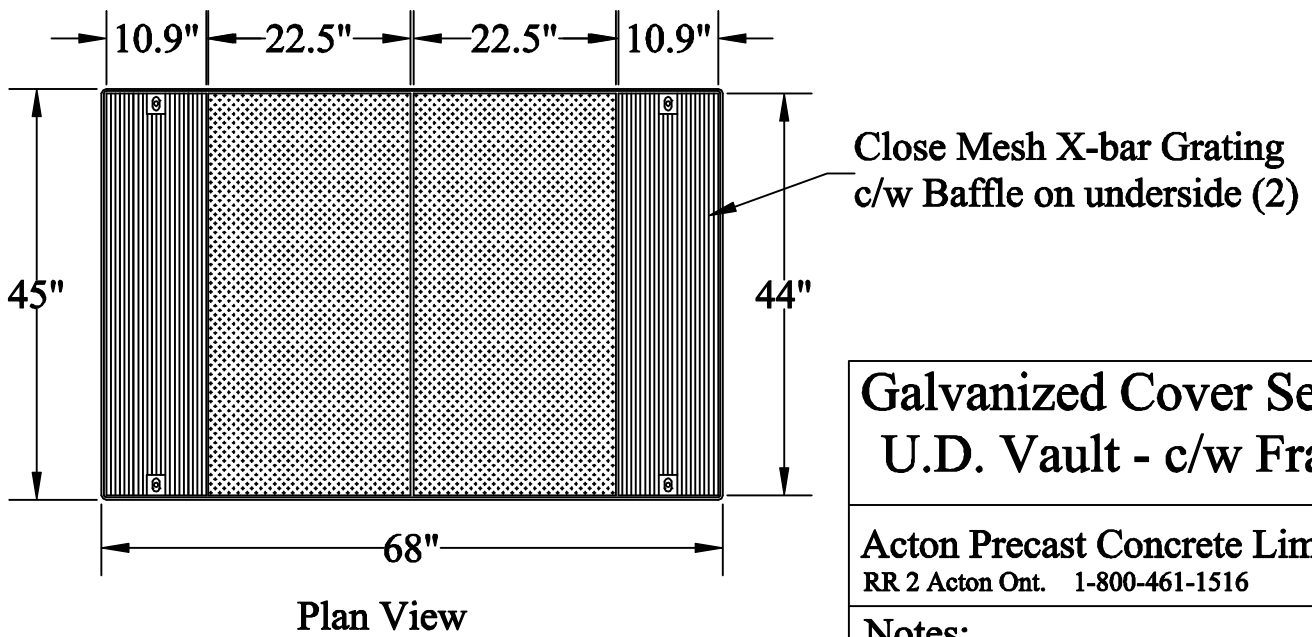

**Galvanized Cover Set for
U.D. Vault - c/w Frame**

Acton Precast Concrete Limited
RR 2 Acton Ont. 1-800-461-1516

Notes:

1. Complete set hot dipped galvanized.
2. Center sections held in place by outside sections.
3. Outside sections bolted in place.